


MAIN ENTRANCE


MEZZANINE FLOOR PLAN

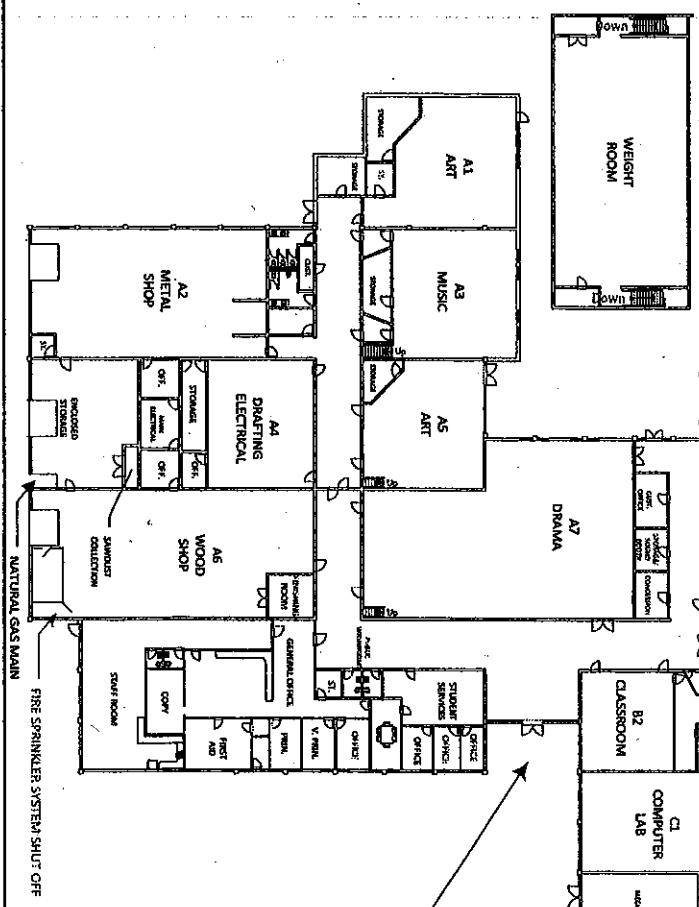

TITLE	SAMALI SECONDARY		
DRAWN BY	255 ARROWSTONE DRIVE, KAMLOOPS, BC		
REVISION	DATE	SCALE	PROJECT
REVISED	5/22/2012	AS SHOWN	1.09.1




Facilities Department
965 Notre Dame Drive
Kamloops, B.C., V2C 5P6
Tel: (250) 851-4424
Fax: (250) 851-4422

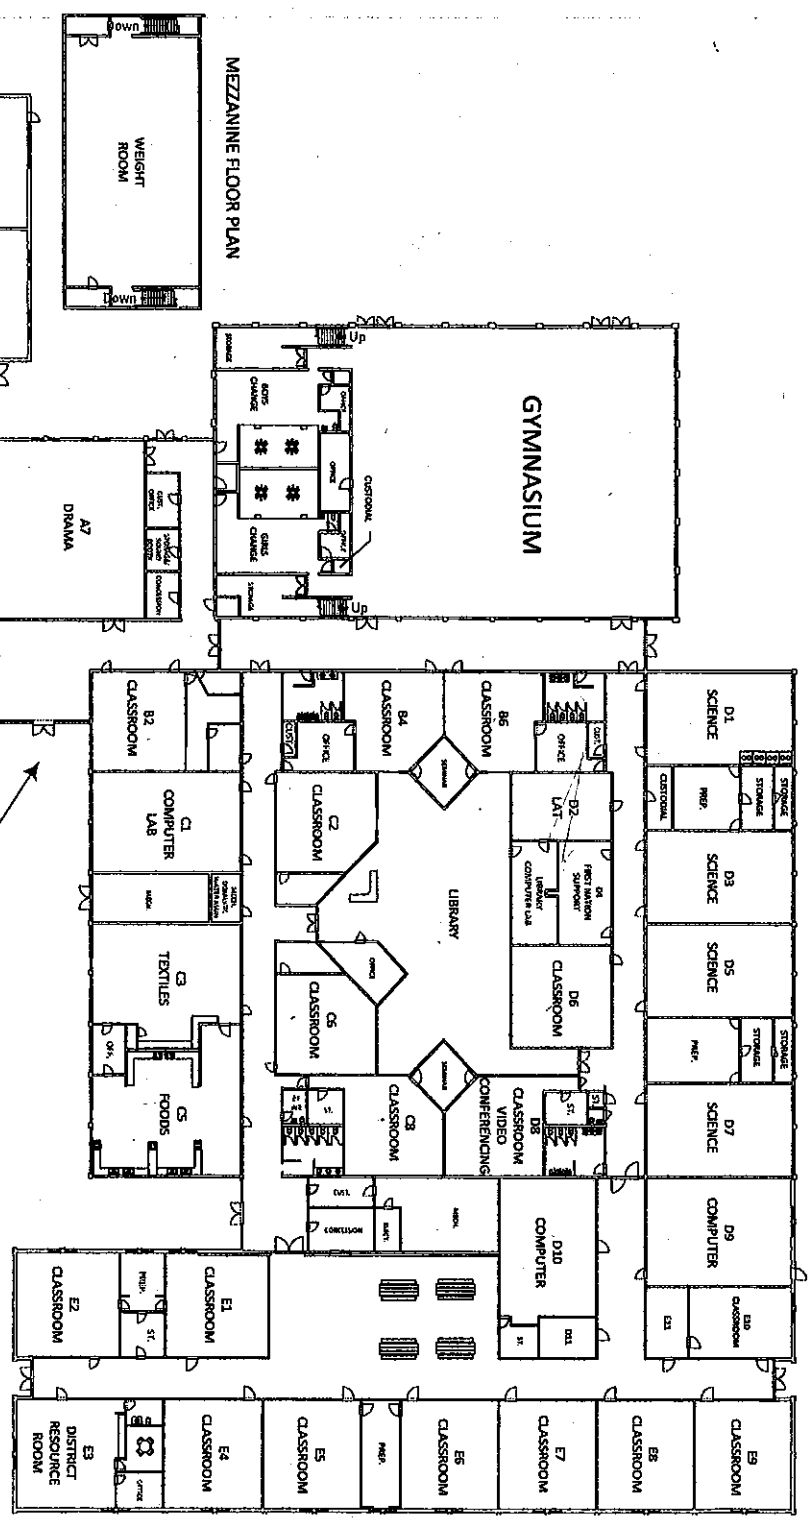

MEZZANINE FLOOR PLAN

MAIN ENTRANCE

 

TITLE		SARALI SECONDARY	
DRAWN BY		255 ARROWSTONE DRIVE, KAMLOOPS, B.C.	
CHECKED BY		JACOBSON	
DATE		FLOOR PLAN	
REVISIONS		SCALE	
2/22/2012		1:800	
5/15/2012		PROJECT	
		1.09.1	



Facilities Department
965 Notre Dame Drive
Kamloops, B.C., V2C 5P9
Tel: (250) 851-4421
Fax: (250) 851-4422